




FACHADA 1 ESCALA 1/50

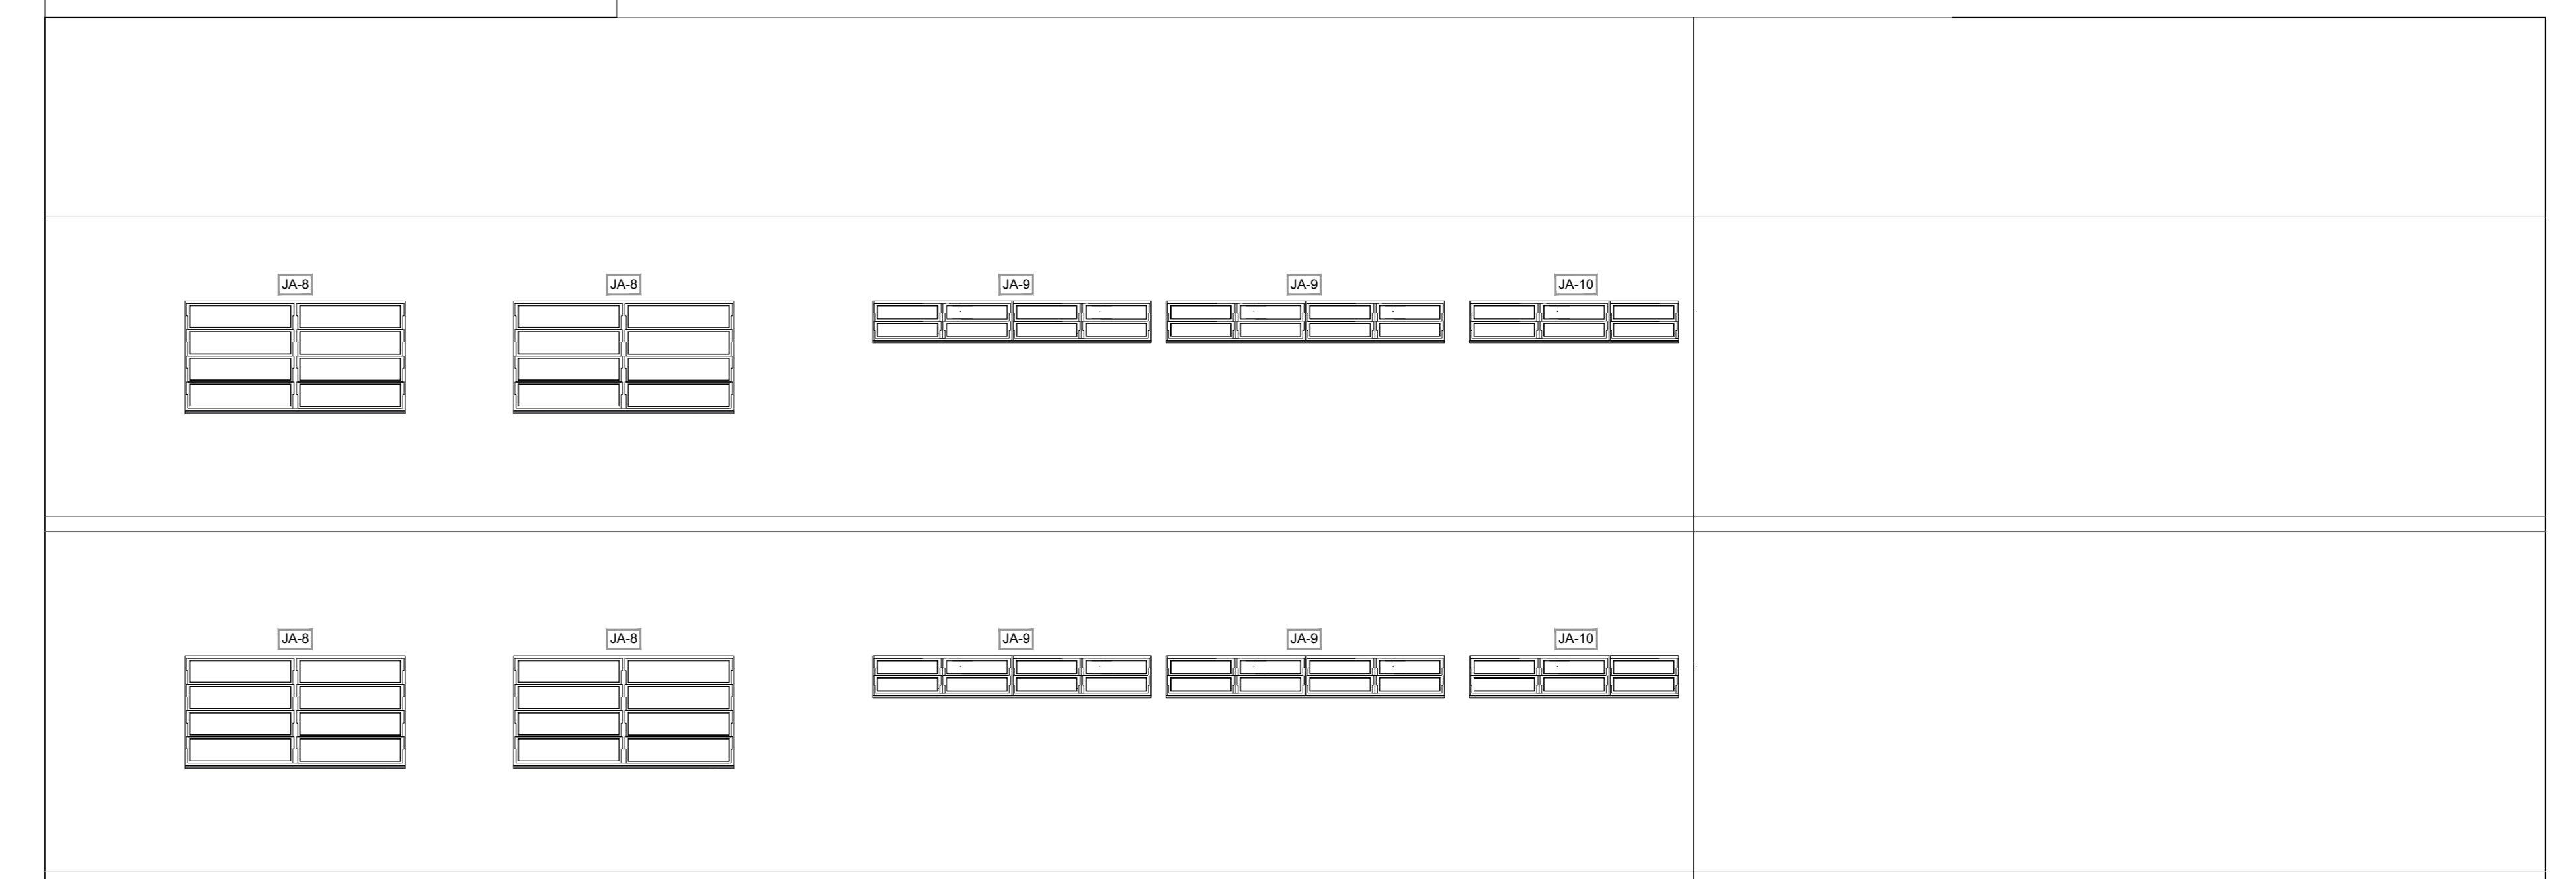

FACHADA 2 ESCALA 1/50

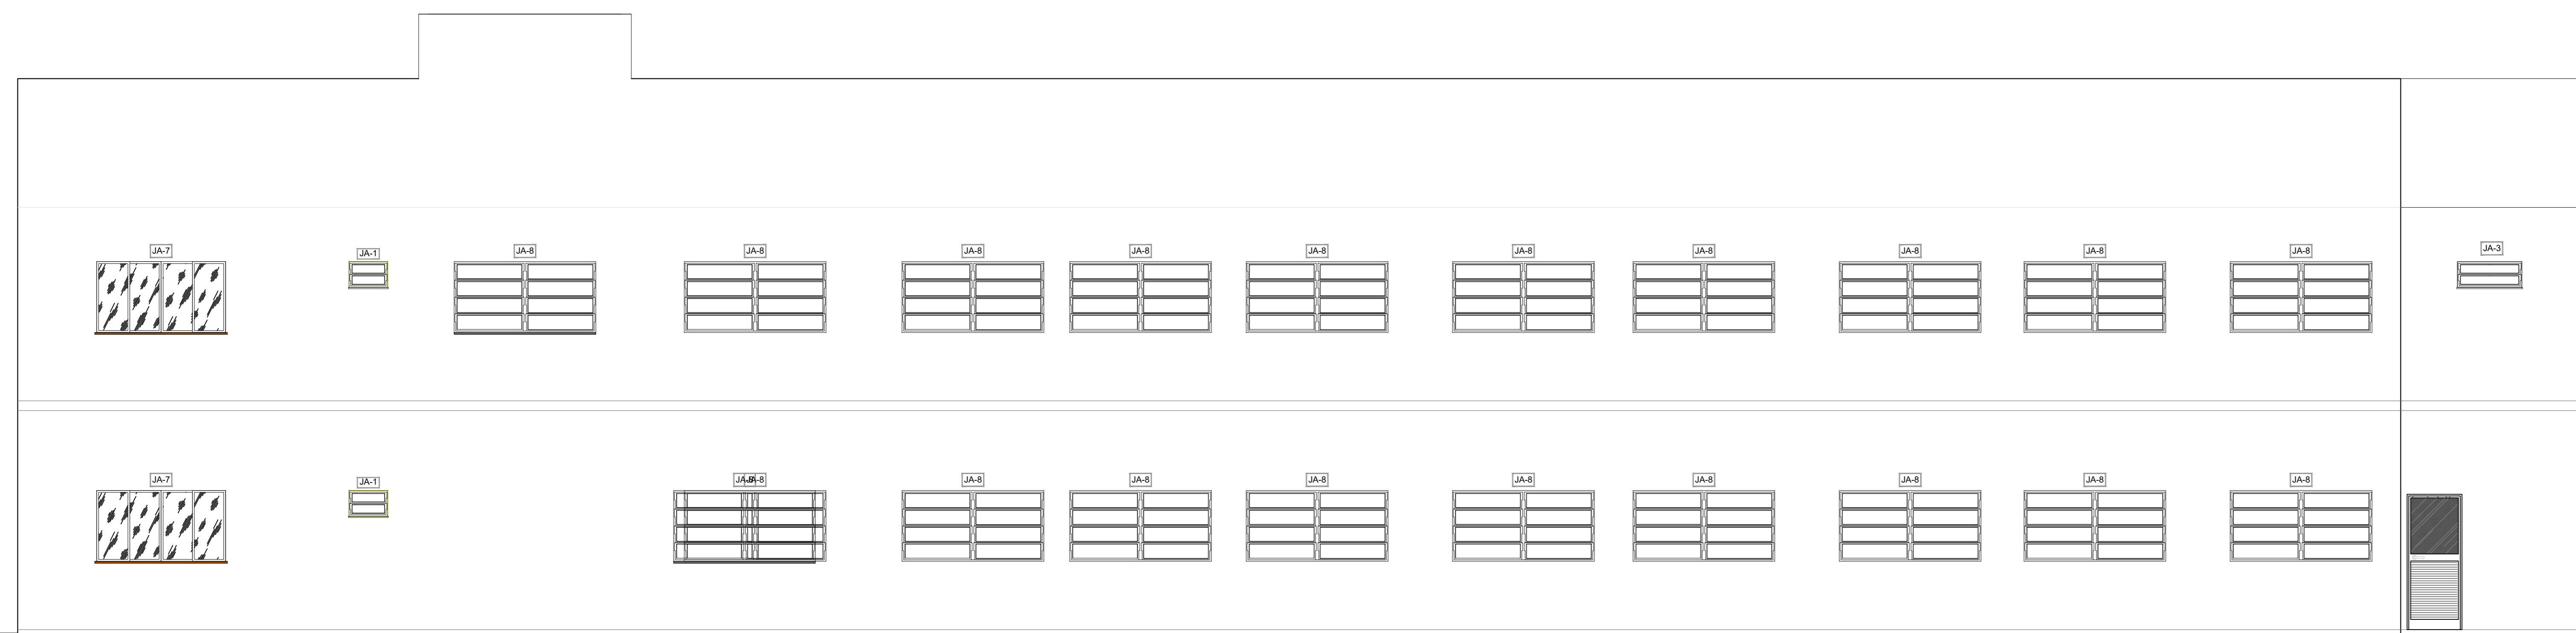

FACHADA 3 ESCALA 1/75

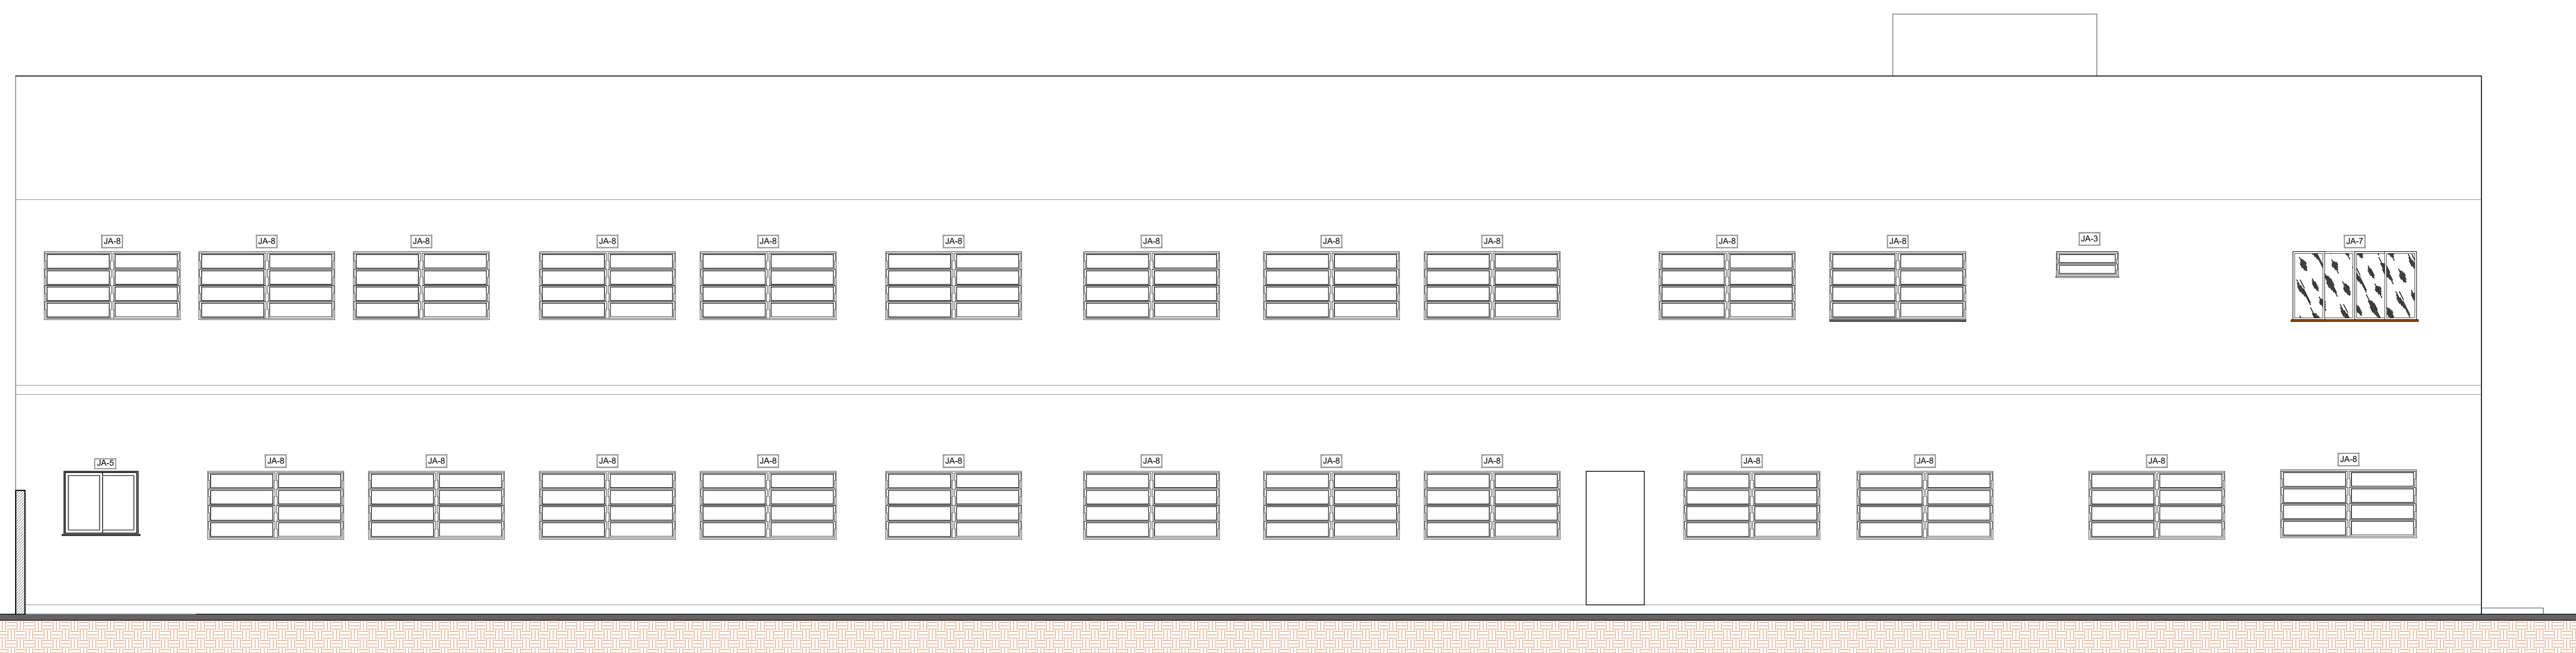

FACHADA 4 ESCALA 1/50